



TÁMASZTÓFALAK

LEJTŐS HOMLOKLAPPAL

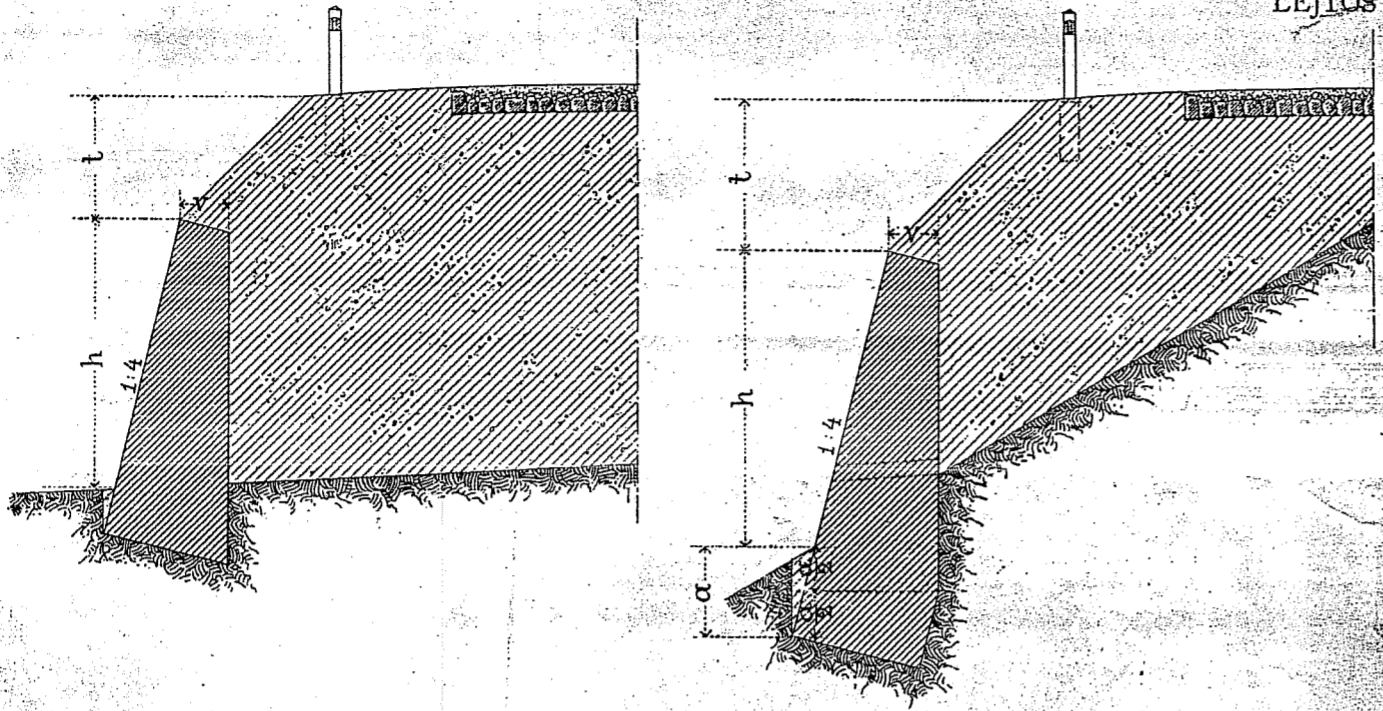

Magasság		Töltés (t) méterben									
h		0	1	2	3	4	6	10	14	20	
m.	cm.	Koronaszélesség (n) méterben									
1	0	0.60	0.60	0.60	0.60	0.60	0.60	0.60	0.60	0.60	
	20	0.60	0.60	0.60	0.60	0.60	0.60	0.60	0.60	0.60	
	40	0.60	0.60	0.60	0.60	0.60	0.60	0.60	0.60	0.60	
	60	0.60	0.60	0.60	0.60	0.60	0.60	0.60	0.60	0.60	
	80	0.60	0.60	0.60	0.60	0.60	0.60	0.60	0.60	0.60	
2	0	0.60	0.60	0.60	0.60	0.60	0.60	0.60	0.60	0.62	
	20	0.60	0.60	0.60	0.60	0.60	0.60	0.61	0.63	0.65	
	40	0.60	0.60	0.60	0.60	0.60	0.60	0.64	0.66	0.68	
	60	0.60	0.60	0.60	0.60	0.60	0.62	0.67	0.69	0.72	
	80	0.60	0.60	0.60	0.60	0.61	0.65	0.70	0.73	0.76	
3	0	0.60	0.60	0.60	0.60	0.63	0.69	0.73	0.77	0.80	
	20	0.60	0.60	0.60	0.62	0.65	0.72	0.76	0.80	0.83	
	40	0.60	0.60	0.60	0.64	0.68	0.75	0.79	0.83	0.87	
	60	0.60	0.60	0.62	0.66	0.71	0.78	0.82	0.87	0.91	
	80	0.60	0.60	0.64	0.69	0.74	0.81	0.86	0.91	0.95	
4	0	0.60	0.60	0.67	0.72	0.77	0.85	0.90	0.95	0.99	
	20	0.60	0.60	0.69	0.74	0.79	0.88	0.93	0.98	1.02	
	40	0.60	0.62	0.71	0.76	0.82	0.91	0.96	1.01	1.06	
	60	0.60	0.64	0.73	0.79	0.85	0.94	0.99	1.05	1.10	
	80	0.60	0.66	0.76	0.82	0.88	0.97	1.03	1.09	1.14	
5	0	0.60	0.63	0.73	0.85	0.91	1.01	1.07	1.13	1.18	
	20	0.60	0.70	0.81	0.87	0.93	1.04	1.10	1.16	1.21	
	40	0.60	0.72	0.83	0.89	0.96	1.07	1.13	1.19	1.25	
	60	0.60	0.74	0.85	0.92	0.99	1.10	1.16	1.23	1.29	
	80	0.60	0.76	0.87	0.95	1.02	1.13	1.20	1.27	1.33	
6	0	0.60	0.78	0.90	0.95	1.05	1.16	1.24	1.31	1.37	
	20	0.60	0.80	0.92	1.00	1.07	1.19	1.27	1.34	1.40	
	40	0.60	0.82	0.94	1.02	1.10	1.22	1.30	1.37	1.44	
	60	0.61	0.84	0.96	1.05	1.13	1.25	1.33	1.41	1.48	
	80	0.63	0.86	0.99	1.08	1.16	1.28	1.36	1.44	1.52	
7	0	0.65	0.88	1.02	1.11	1.19	1.31	1.41	1.49	1.56	
	20	0.67	0.90	1.04	1.13	1.21	1.34	1.44	1.52	1.59	
	40	0.69	0.92	1.06	1.15	1.24	1.37	1.47	1.55	1.63	
	60	0.71	0.94	1.08	1.18	1.27	1.40	1.50	1.59	1.67	
	80	0.73	0.96	1.10	1.21	1.30	1.43	1.54	1.63	1.71	
8	0	0.75	0.98	1.13	1.24	1.33	1.46	1.56	1.67	1.75	
	20	0.77	1.00	1.15	1.26	1.35	1.49	1.61	1.70	1.78	
	40	0.79	1.02	1.17	1.28	1.38	1.52	1.64	1.73	1.82	
	60	0.81	1.04	1.19	1.31	1.41	1.55	1.67	1.77	1.86	
	80	0.83	1.06	1.22	1.34	1.44	1.58	1.70	1.81	1.90	
9	0	0.85	1.08	1.25	1.37	1.47	1.61	1.73	1.85	1.94	
	20	0.87	1.10	1.27	1.39	1.49	1.64	1.76	1.88	1.97	
	40	0.89	1.12	1.29	1.41	1.51	1.67	1.81	1.91	2.01	
	60	0.91	1.14	1.31	1.43	1.55	1.70	1.84	1.95	2.05	
	80	0.93	1.16	1.33	1.45	1.58	1.73	1.88	1.99	2.09	
10	0	0.95	1.18	1.36	1.50	1.61	1.76	1.92	2.03	2.13	

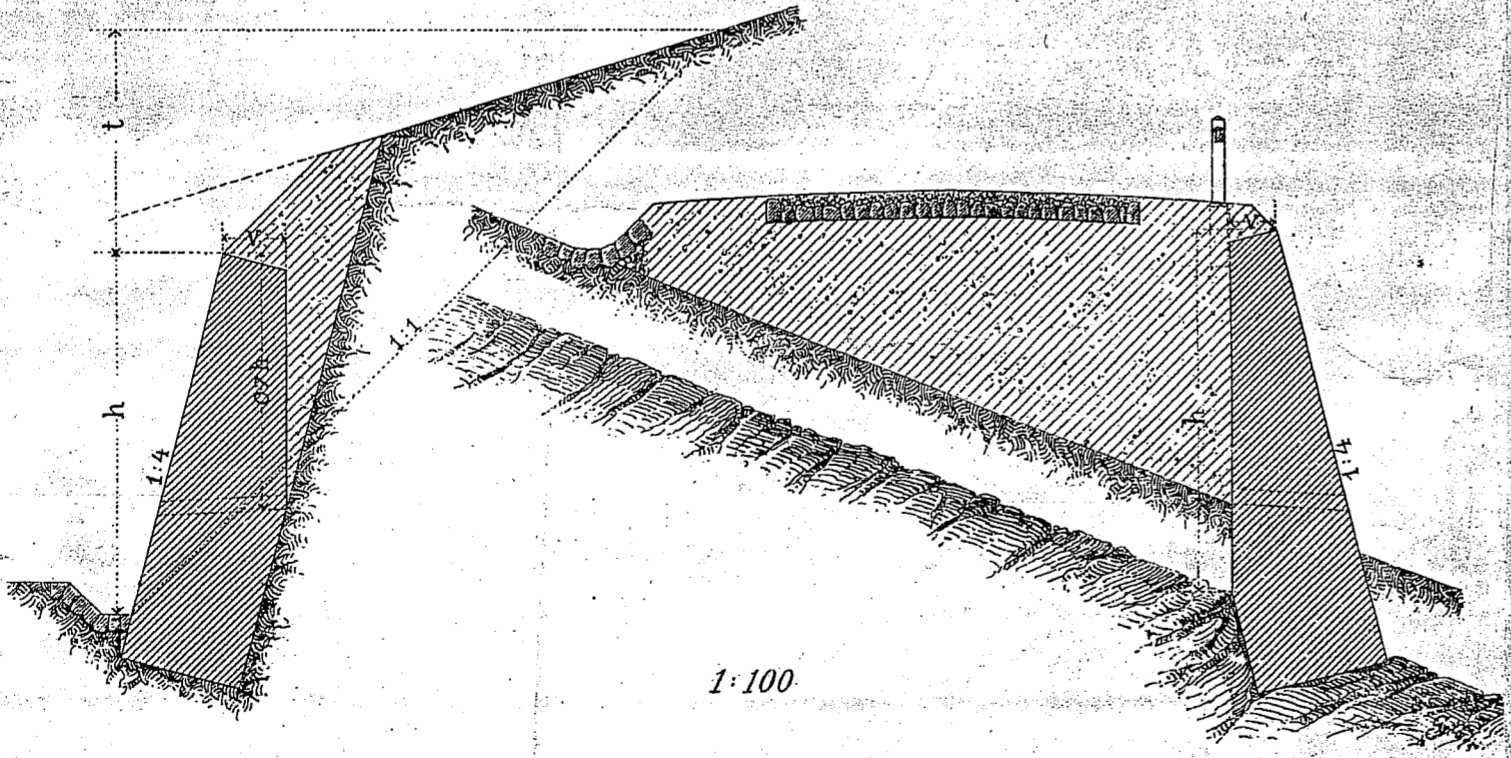

1:100